



DATE PRINTED: 10/23/24 4:15:03 PM
 FILE PATH: O:\PROJECTS\2024\001 - SAINTS PETER AND PAUL ANTIOCHIAN ORTHODOX CHRISTIAN CHURCH - REVISED.dwg

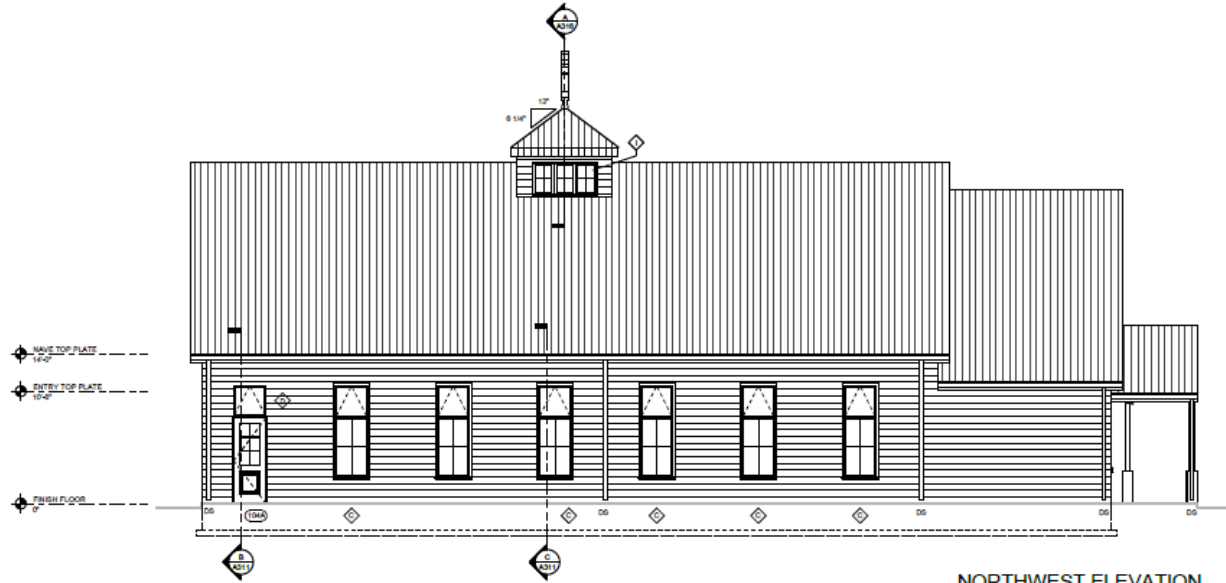

NORTHWEST ELEVATION
 3/16" = 1'-0"

B

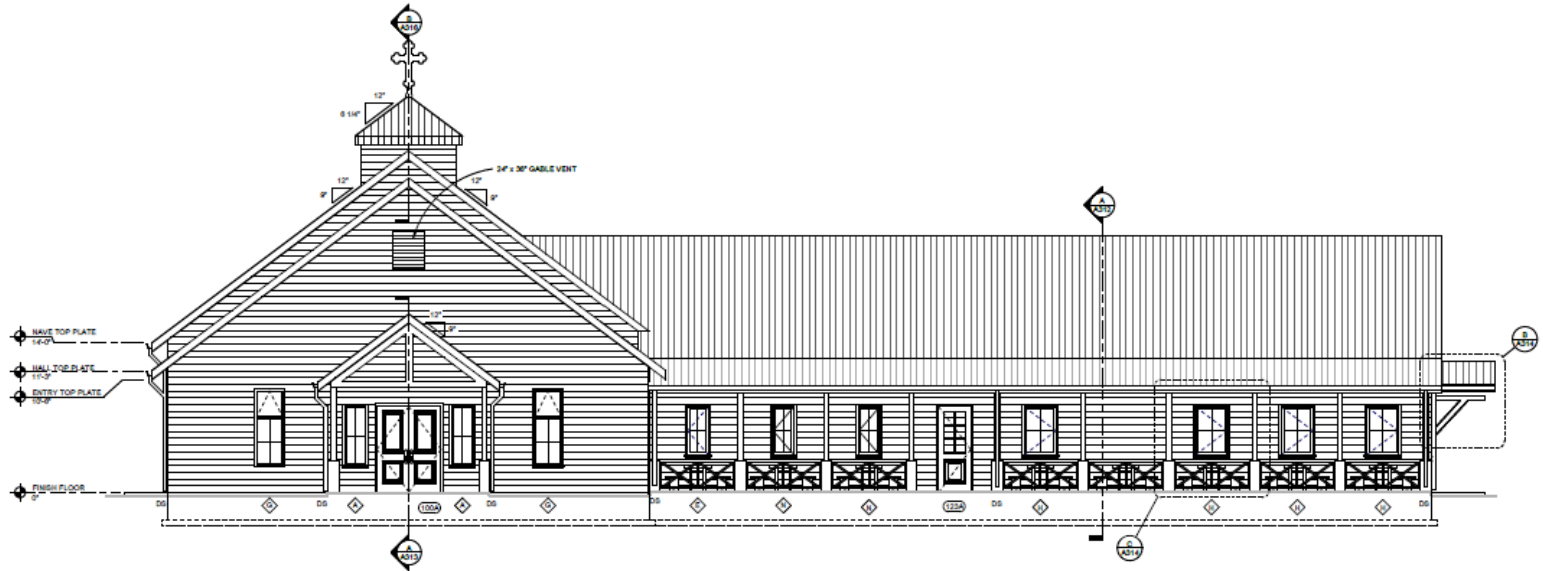

SOUTHWEST ELEVATION
 3/16" = 1'-0"

A

CD
 DATE: 10-16-2024
 2024-028

**SAINTS PETER AND PAUL ANTIOCHIAN
 ORTHODOX CHRISTIAN CHURCH**
 SE ADAMS ST., TOPEKA, KS 66604

DESIGNED BY: RIG
 CHECKED BY: RLF

**FALK
 ARCHITECTS**
© 2024 Falk Architects Inc.

A201

ELEVATIONS

FALK ARCHITECTS INC.